


August 25, 2020 - BID SET

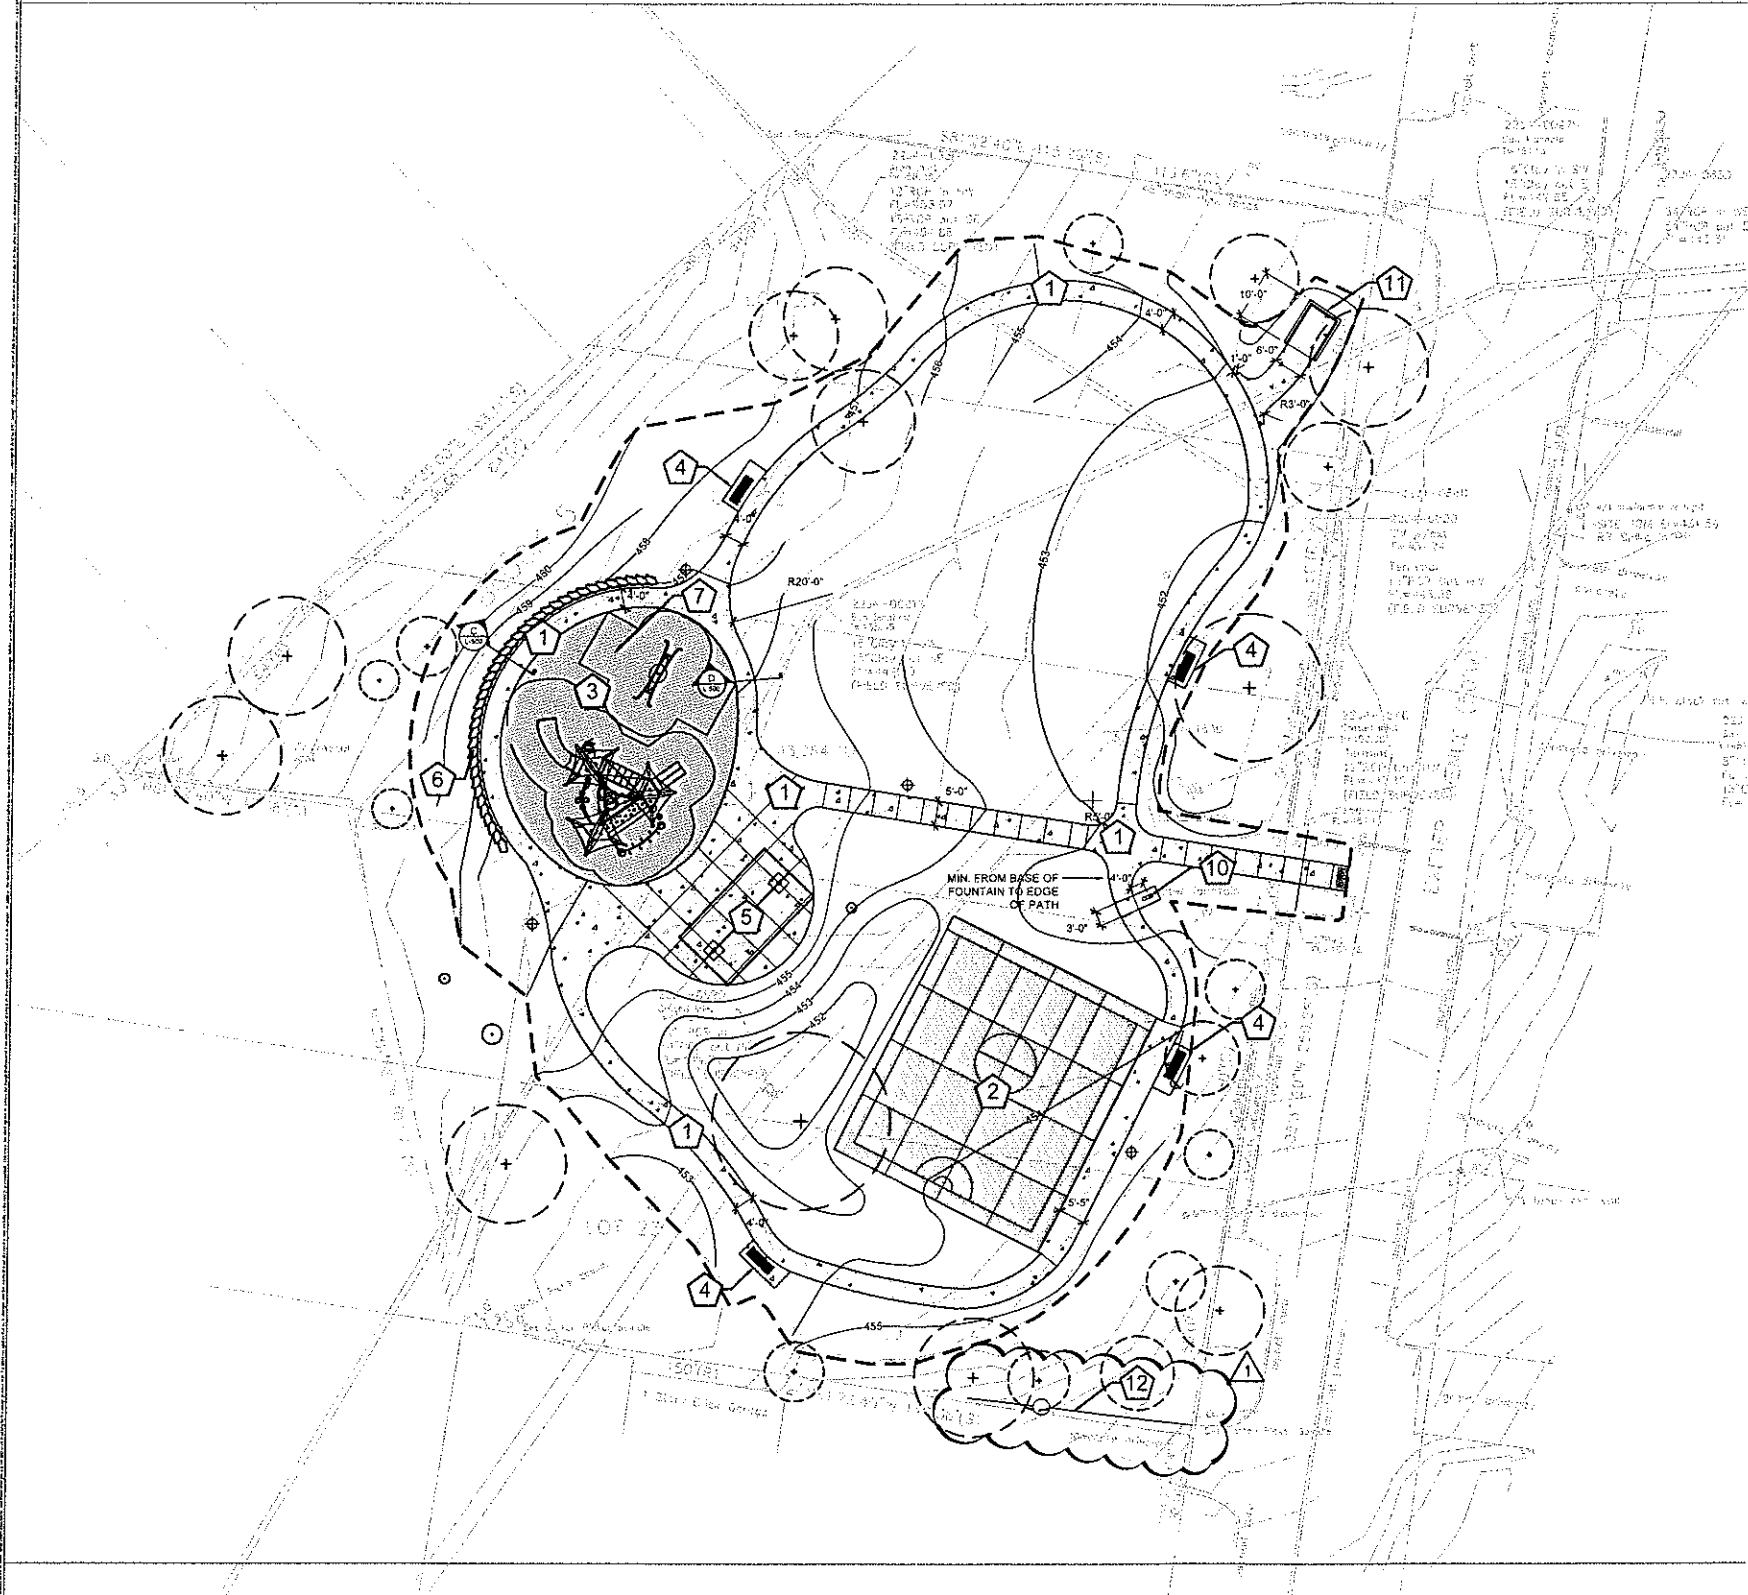

LAYOUT KEYED NOTES


- 1 **STANDARD CONCRETE PAVING**
4" THICK CONCRETE PAVING, BROOM FINISH. EDGES TO BE 2" TOOLED RADIUS. SEE DRAWINGS FOR LAYOUT. CONTRACTOR TO COORDINATE LOCATION OF ALL JOINTS WITH LANDSCAPE ARCHITECT PER SPECIFICATIONS. SEE DETAILS L-500.
- 2 **BASKETBALL HALF COURT**
8" THICK CONCRETE WITH SURFACING SYSTEM AND BASKETBALL GOAL. SEE DETAILS FOR JOINTING. SEE DETAILS L-501.
- 3 **PLAYGROUND**
PLAY EQUIPMENT AND SWINGS OF PL. PLAY EQUIPMENT BY LANDSCAPE STRUCTURES. CONTRACTOR TO ENGAGE SERVICES OF CERTIFIED INSTALLER OF PLAY EQUIPMENT. CONTRACTOR TO COORDINATE WITH LAURA SCHELLENBERG OF NUTOYS LEISURE PRODUCTS, INC. (314-740-7103) FOR LIST OF CERTIFIED INSTALLERS, DELIVERY OF EQUIPMENT TO SITE, AND ALL OTHER PLAYGROUND EQUIPMENT RELATED INQUIRIES. GENERAL CONTRACTOR TO COORDINATE DELIVERY OF PLAYGROUND EQUIPMENT WITH SUPPLIER AND DELIVERY COMPANY AND COMPANY'S PERSONNEL. CONTRACTOR TO INSTALL PLAYGROUND EQUIPMENT PER MANUFACTURER'S SPECIFICATIONS. PRIOR TO INSTALLATION OF PLAYGROUND SURFACE, PLAY EQUIPMENT INSTALLATION TO BE REVIEWED AND APPROVED BY OWNER'S REPRESENTATIVE.
- 4 **BENCH ON CONCRETE PAD**
SEE DETAIL G1-500.
- 5 **PAVILLION**
SEE DETAIL L-502.
- 6 **LEDGEROCK SEATWALL**
SEE DETAIL L-500.
- 7 **PLAYGROUND SURFACING W/ UNDERDRAIN**
PLAY SURFACING TO BE RESILIENT RUBBER. Poured-in-place play surfacing with concrete base and under-drain system. RUBBER SURFACE COLORS TO BE DETERMINED FROM Poured-in-place RUBBER SURFACE MANUFACTURER'S STANDARD COLORS BY LANDSCAPE ARCHITECT. COLORS TO BE MIXED 70% COLOR, 30% BLACK. SEE SHEET L-500 FOR DETAILS. SEE BL-120 FOR PLAYGROUND UNDERDRAIN SYSTEM PLAN.
- 8 **NOT USED**
- 9 **NOT USED**
- 10 **DRINKING FOUNTAIN (ADA COMPLIANT)**
USE EXISTING WATER SUPPLY AND WASTEWATER SERVICE LINES. SEE DETAIL EA-501.
- 11 **WOOD FENCE**
SEE DETAILS L-503.
- 12 **ALUMINUM FENCE**
FENCE TO MATCH EXISTING OR APPROVED EQUAL COMMERCIAL STRENGTH ALUMINUM ORNAMENTAL FENCE BY "DELGARD", "STRATFORD" STYLE IN BLACK W/ ADDED CIRCLES. SALVAGE HALF PANEL AND REPLACE CORNER POST. ADD TWO NEW PANELS AND SALVAGED HALF PANEL.

LIGHTING LEGEND

- ⊕ **NEW LIGHTING**
SEE ELECTRICAL DRAWINGS

A LAYOUT PLAN
SCALE: 1"=16'

Call Before you DIG
TOLL FREE
1-800-344-7483
MISSOURI ONE-CALL SYSTEM INC.
MODOT (314) 340-4100

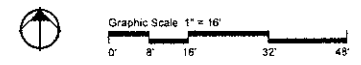

Prepared For:

5200 Shrewsbury Ave.
Shrewsbury, MO 63119
Project:
Harry Park Improvements
Landscape Architect:

7722 Big Bend Blvd.
St. Louis, MO 63119
t 314.644.5700

Ted Spaid - Landscape Architect
MO # LA - 162
NOT FOR CONSTRUCTION
SWT Design, Inc.
Missouri State Certificate of Authority #2005002904
KEY PLAN

Issues

No.	Description	Date
01	Bid Set	08/06/20
02	Addendum 02	08/25/20

Revisions

No.	Description	Date

SWT No. 20809.01
MSD No. P20MSD-00235
Drawn BC
Reviewed SR/CB

Sheet Title
LAYOUT PLAN
Number
L-110

NOTIFY LANDSCAPE ARCHITECT IMMEDIATELY IN EVENTS OF DISCREPANCIES, OMISSIONS, AND/OR CONFLICTS IN THE DRAWINGS OR SPECIFICATIONS. THE CONTRACTOR IS NOT AUTHORIZED TO SCALE THE DRAWINGS. ALL QUESTIONS IN REFERENCE TO CONTRACT DOCUMENTS SHALL BE IMMEDIATELY DIRECTED TO THE LANDSCAPE ARCHITECT.